


Appendix D – SCHEMATIC OF SWMM MODEL – SEE DVD

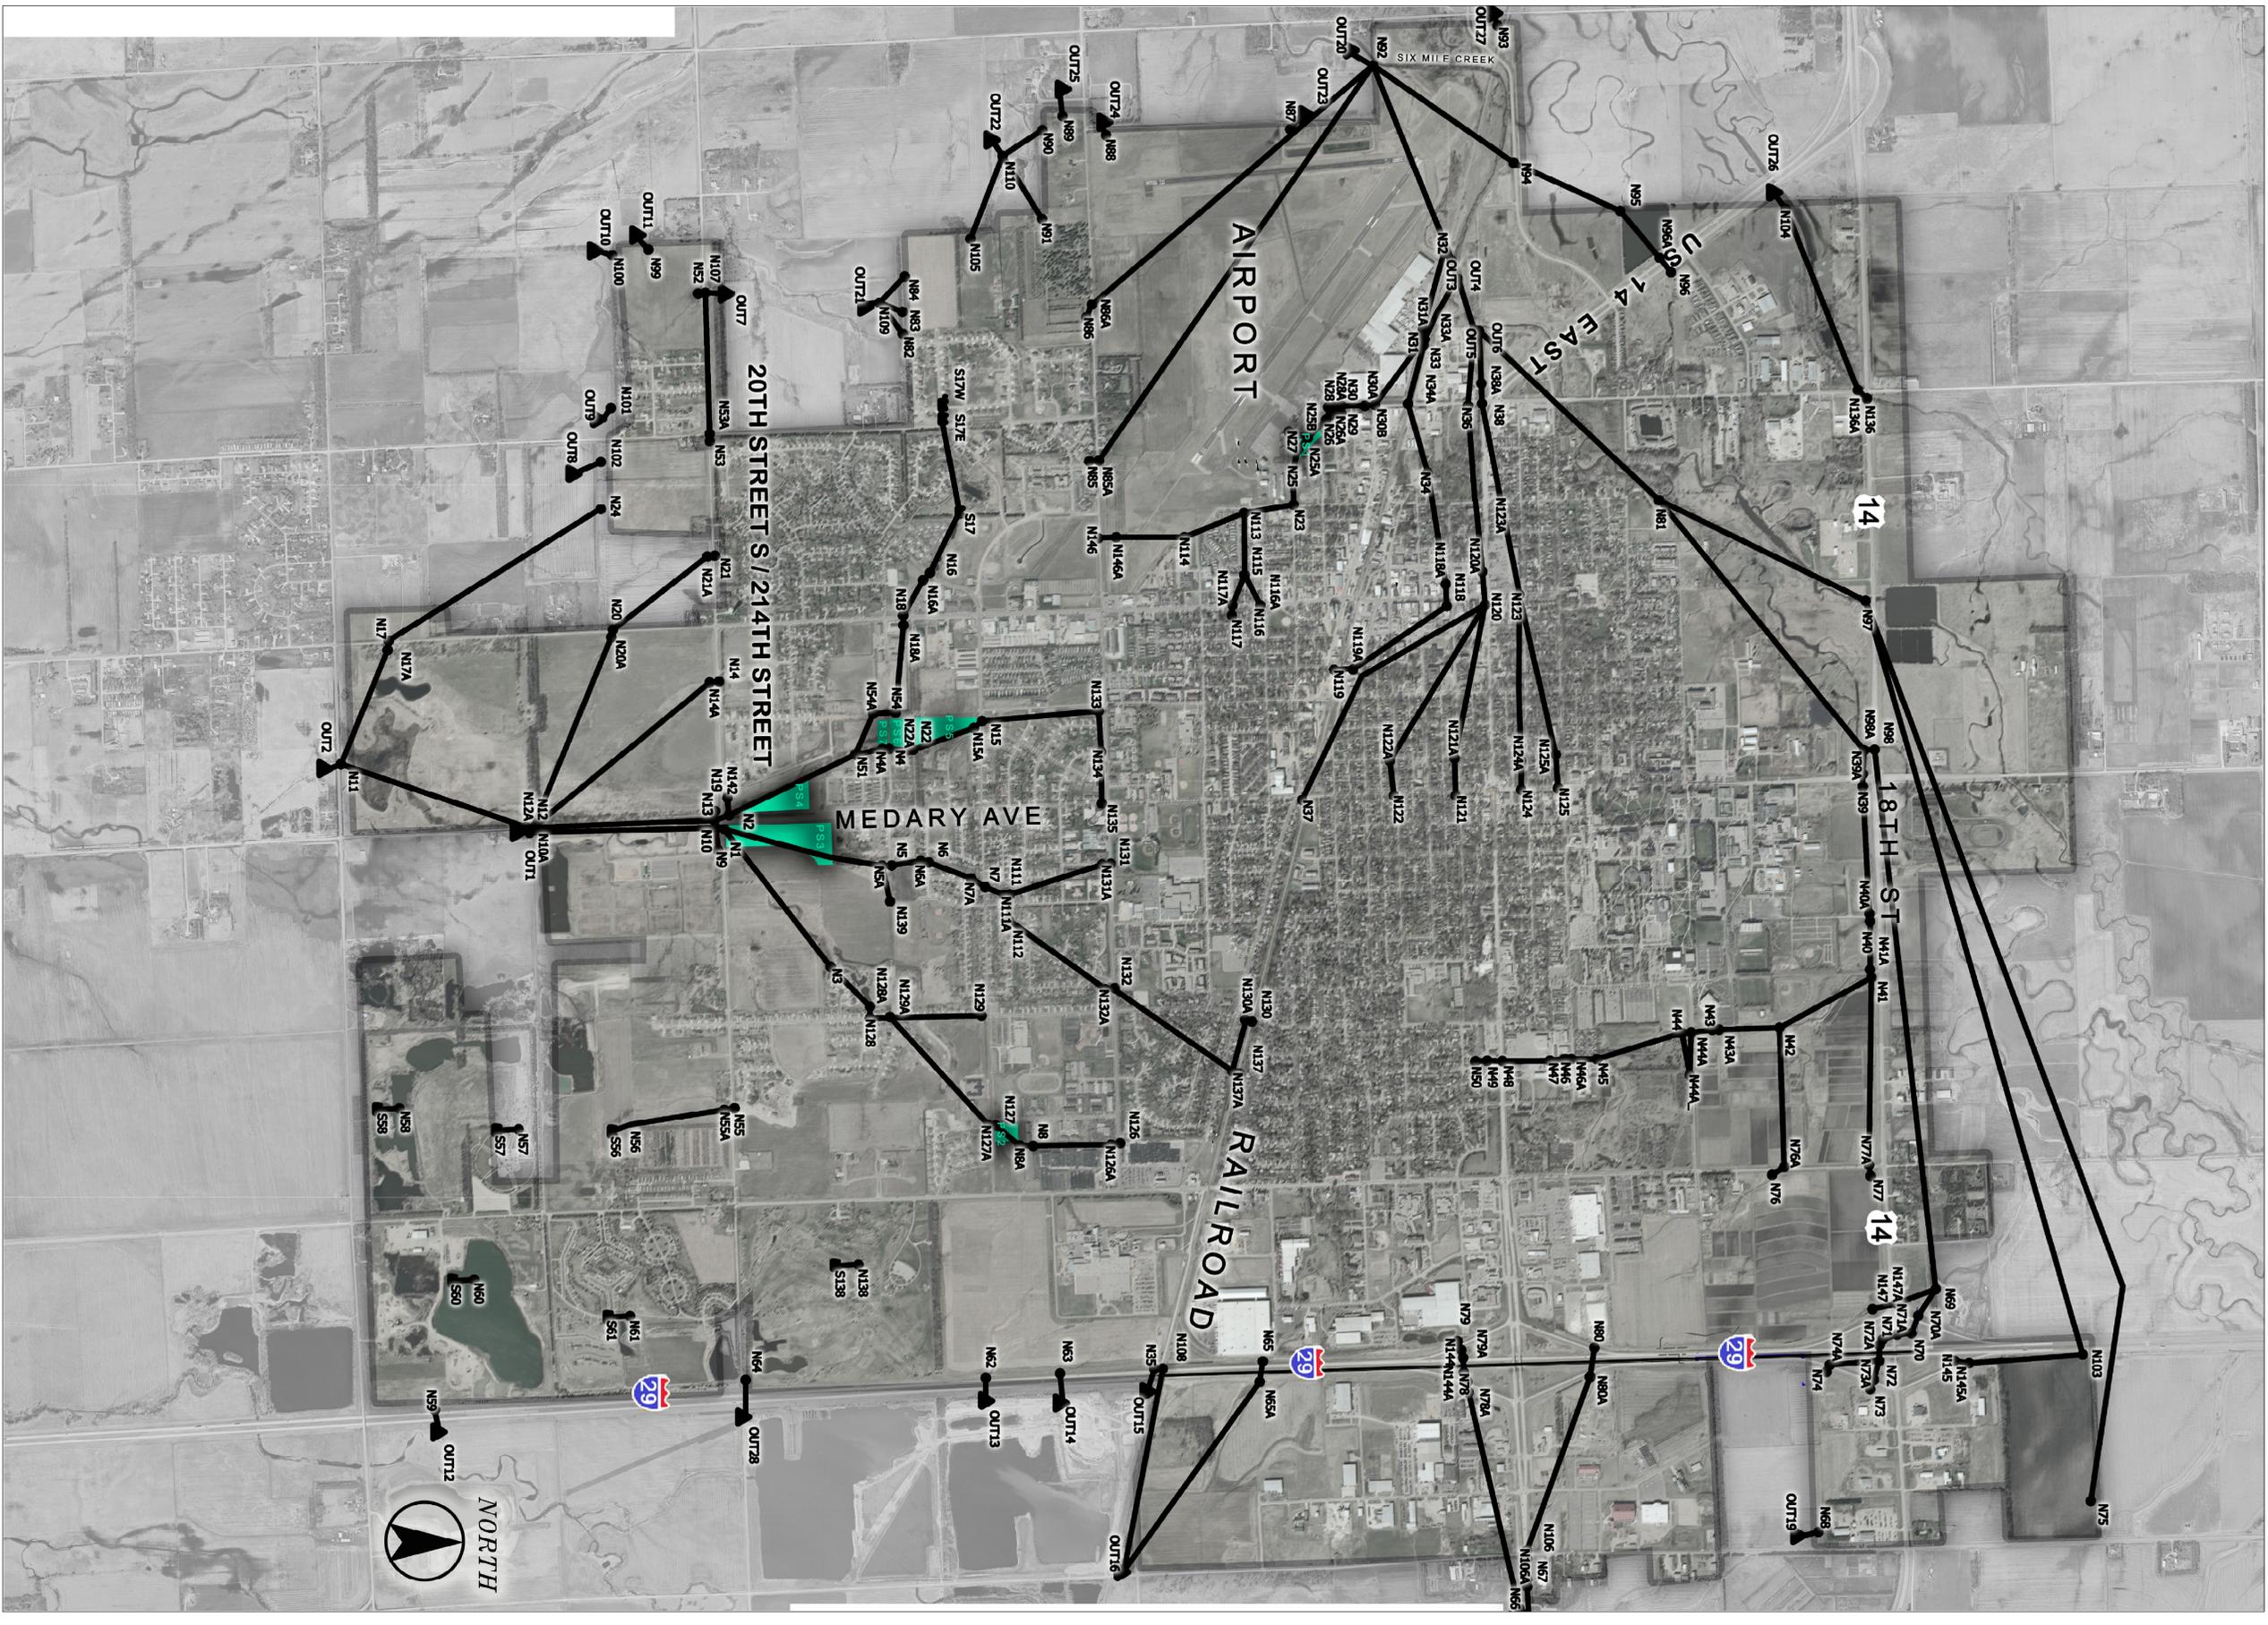

Ecological Resource Consultants, Inc.
 35715 US Highway 40, Suite D204
 Evergreen, CO 80439
 (303) 679-4820

Designed By: ERC
 Drawn By: ERC
 Date: September, 2008
 Project No.: 440
 File Path: S:\AB ERCA Projects\440 City of Brookings

SWMM Model

Existing and Future Conditions

MASTER DRAINAGE PLAN

City of Brookings, South Dakota