

BRING YOUR DREAMS.



Contact: **Jackie Lanning, PE**
City Engineer
520 3rd Street, Suite 140
Brookings, SD 57006
(605) 692-6629
jlanning@cityofbrookings.org

July 26, 2019
FOR IMMEDIATE RELEASE

20th Street South Project Starting Monday, July 29, 2019

The 20th Street South Reconstruction Project between Main Avenue South and Rio Grande Avenue is scheduled to start on Monday, July 29, 2019. Starting Monday, the first phase of 20th Street South between Half Moon Road/Larkspur Ridge Road and Main Avenue South will be closed to thru traffic. The public should utilize the detour routes as shown on the attached map. The streets west of Half Moon Road/Larkspur Ridge Drive will remain open to traffic during the first phase of construction.


The contractor will start the project with grinding the existing asphalt roadway and compacting the granular material. They will then proceed with installing water and sanitary sewer lines and storm sewer. After the underground utilities are installed, they will begin street grading and construction. The segment between Half Moon Road/Larkspur Ridge Drive and Main Avenue South is scheduled to be open to traffic by November, 2019.

The City will be holding public meetings for anyone interested in project updates. The first public meeting will be on:

When: Wednesday, August 14, 2019
Where: South Main Fire Station, 319 26th Street South, Brookings, SD
What Time: 11:00 AM


We would like to remind the public to be cautious when driving or walking through the project area, especially around work areas under construction. The City appreciate everyone's patience during the project. Questions may be directed to the Cory Mackendanz at 320-295-6967 (cell phone), project inspector, or the City Engineering Department at 605-692-6629.

P:\ME\10\Brookings\118154\5 - final - dwp\2013 - Phase 1\101-drawings\10-Civil\Plan Sheets\BR118154_1C.dwg 5/14/2019 3:57 PM Epederson

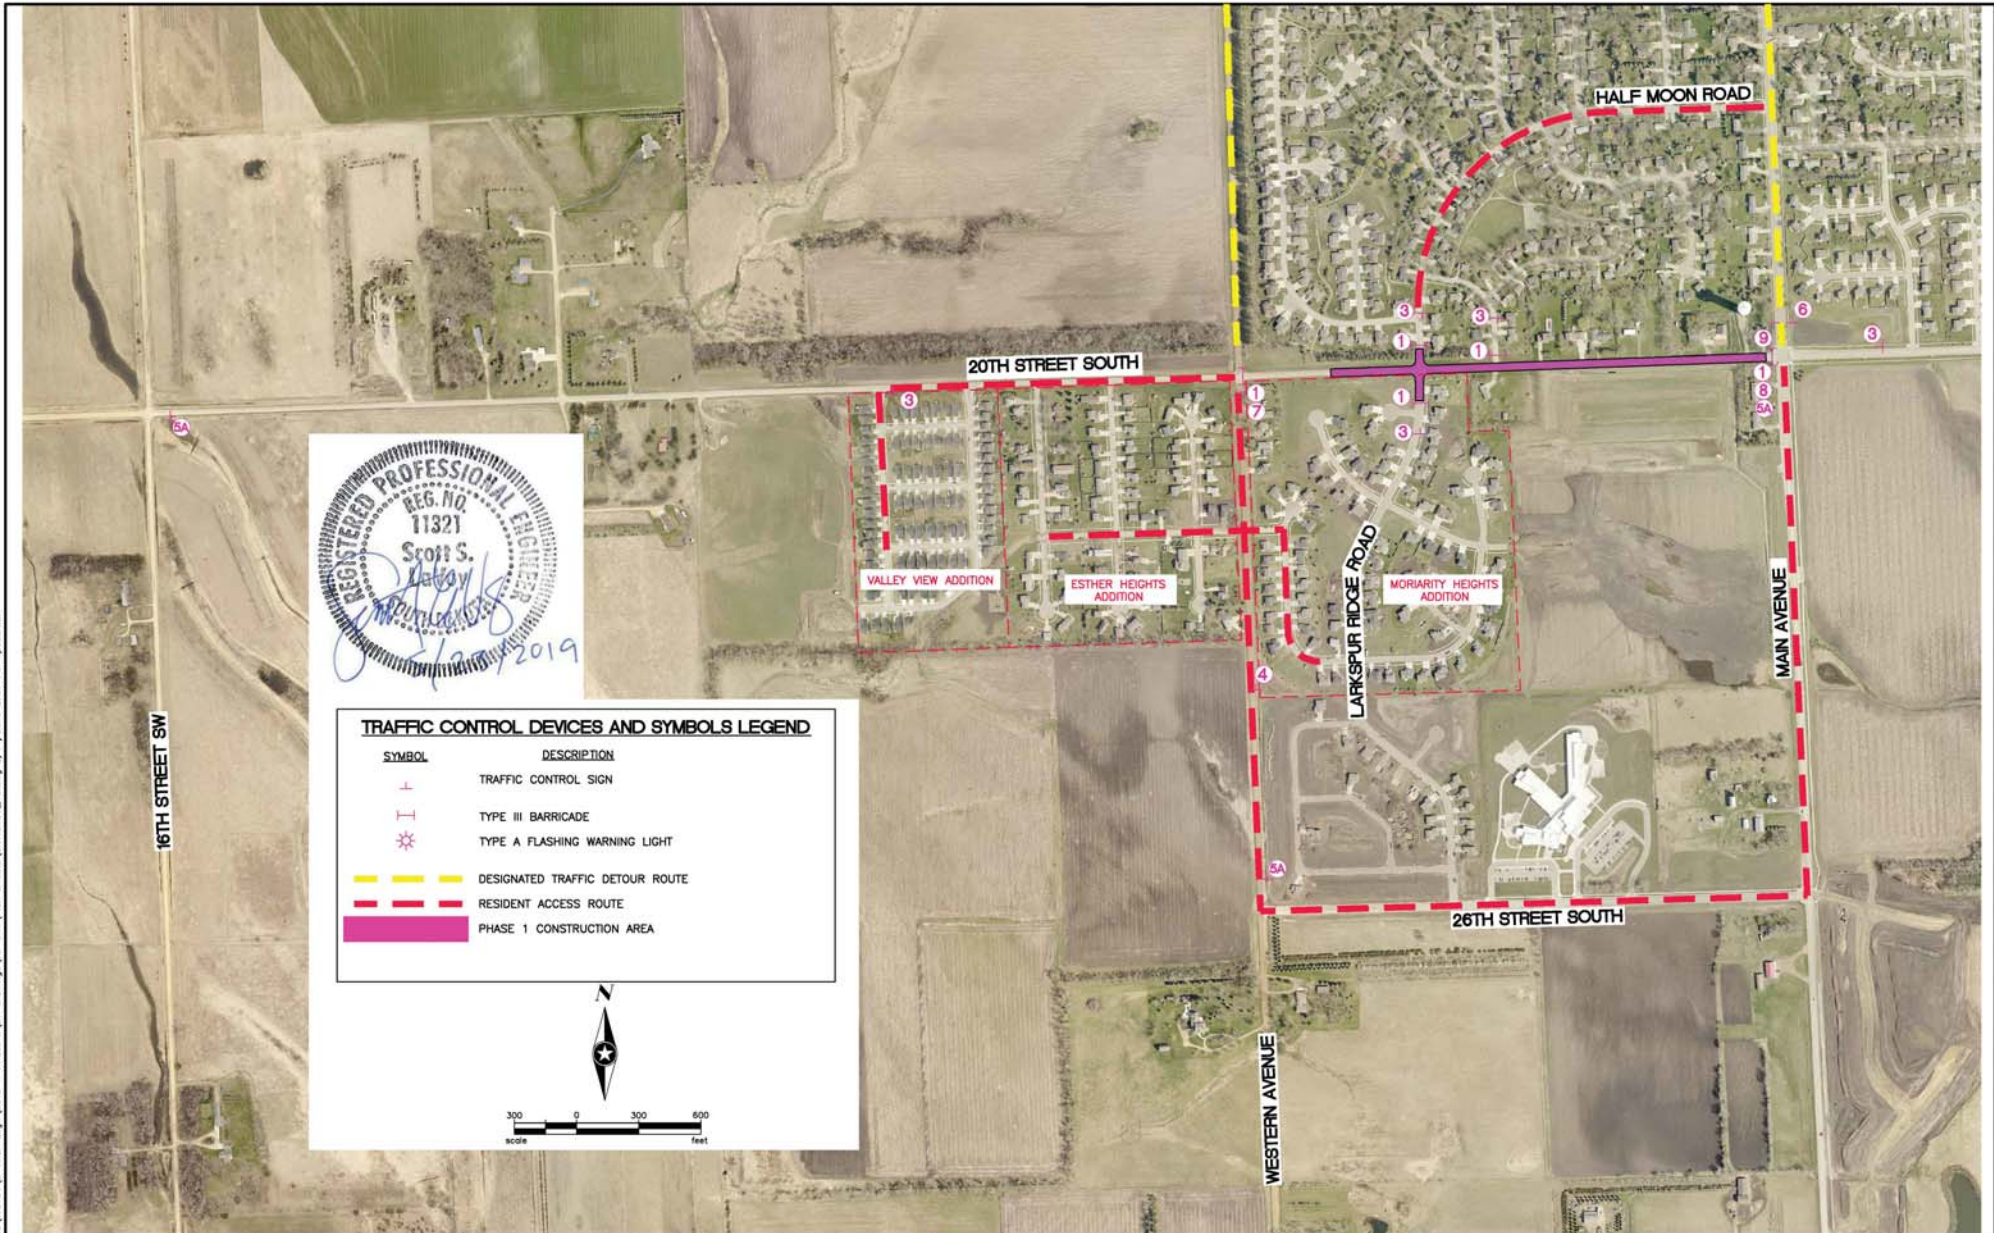

TRAFFIC CONTROL DEVICES AND SYMBOLS LEGEND

SYMBOL	DESCRIPTION
+	TRAFFIC CONTROL SIGN
I I	TYPE III BARRICADE
⚡	TYPE A FLASHING WARNING LIGHT
— — — — —	DESIGNATED TRAFFIC DETOUR ROUTE
- - - - -	RESIDENT ACCESS ROUTE
■	PHASE 1 CONSTRUCTION AREA

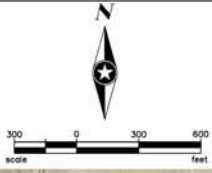

DRAWN BY:	KKP_KDS			
DESIGNER:	KKP			
CHECKED BY:	SSL			
DESIGN TEAM	NO.	BY	DATE	REVISIONS

PHONE: 605.330.7000
401 EAST 8TH STREET
SOUTH FALLS, SD 57103-7032
www.sehinc.com

BROOKINGS, SOUTH DAKOTA
20TH STREET SOUTH STREET AND UTILITY IMPROVEMENTS

TRAFFIC CONTROL PLAN
(PHASE 1)

FILE NO.	26
BROSD 118154	
DATE	125
Nov. 28, 2017	